
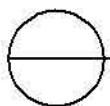


Green Living Technologies, LLC

Green Roofs, Green Walls and Accessories

www.agreenroof.com

800-631-8001

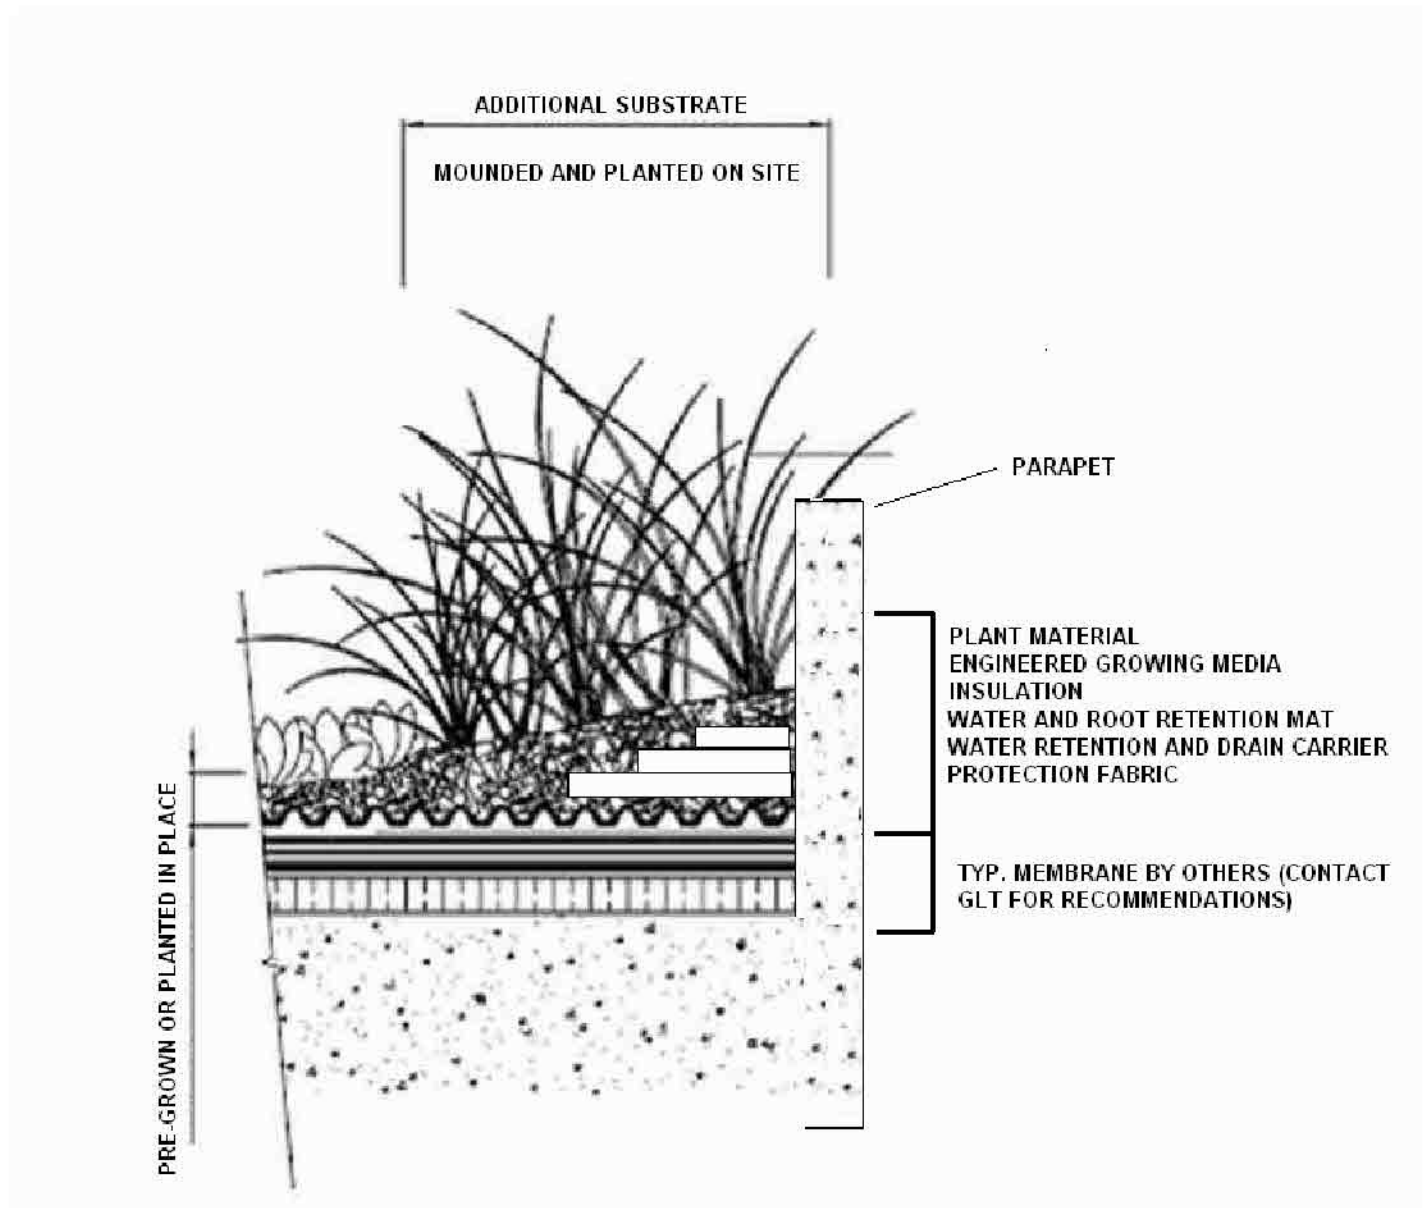

Additional Substrate with Insulation Filler

**DO NOT SCALE DRAWINGS
FOR MORE INFORMATION CONTACT GLT**