


Green Living Technologies, LLC

Green Roofs, Green Walls and Accessories

191 Imperial Circle
Rochester NY 14617
1-800-631-8001
www.agreenroof.com

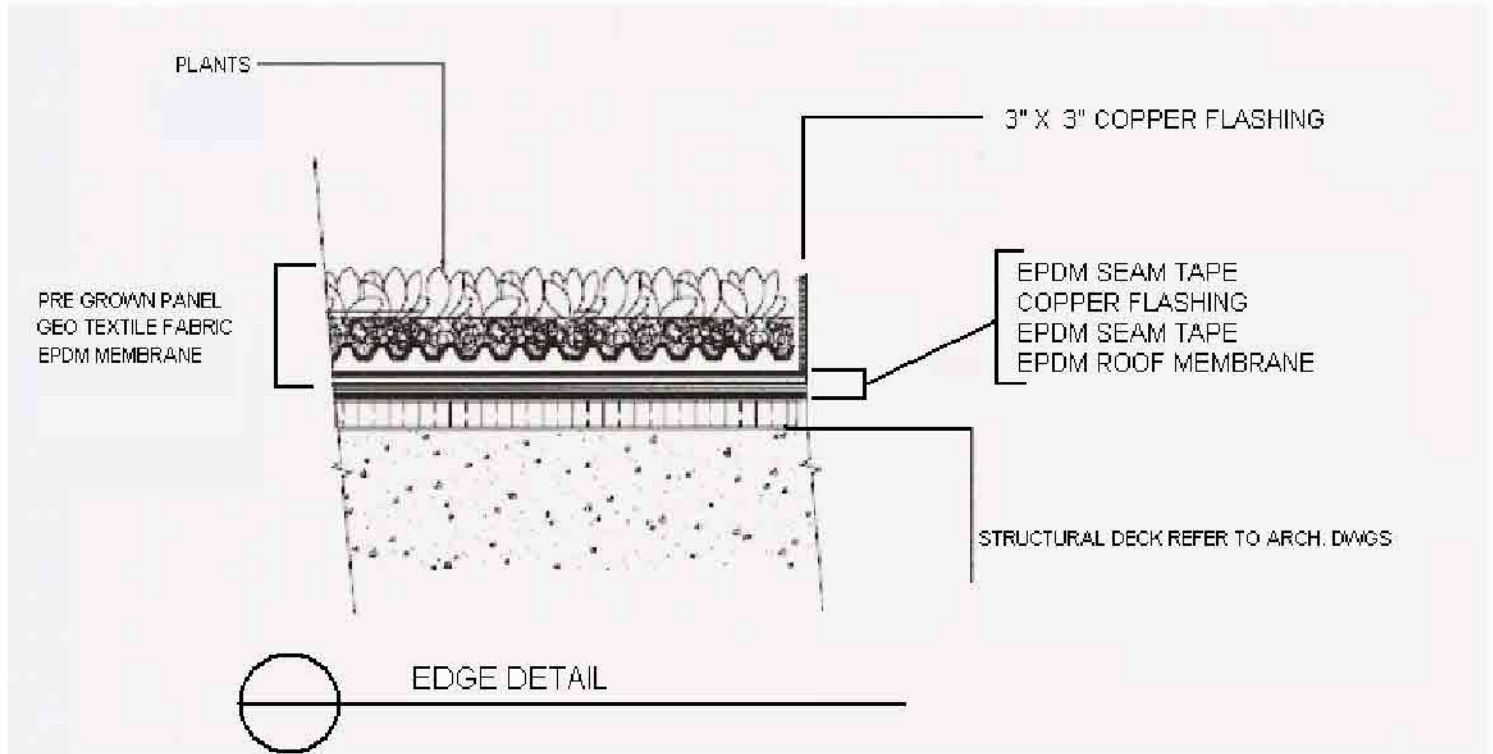

NOTES:

1. INSTALLATION IN ACCORDANCE WITH MANUFACTURE SPECIFICATION
2. DO NOT SCALE DRAWINGS
3. FOR PRODUCT AND INFORMATION VISIT WWW.AGREENROOF.COM