


Green Living Technologies, LLC

Green Roofs and Green Walls

191 Imperial Circle
Rochester NY 14617
1-800-631-8001
www.agreenroof.com

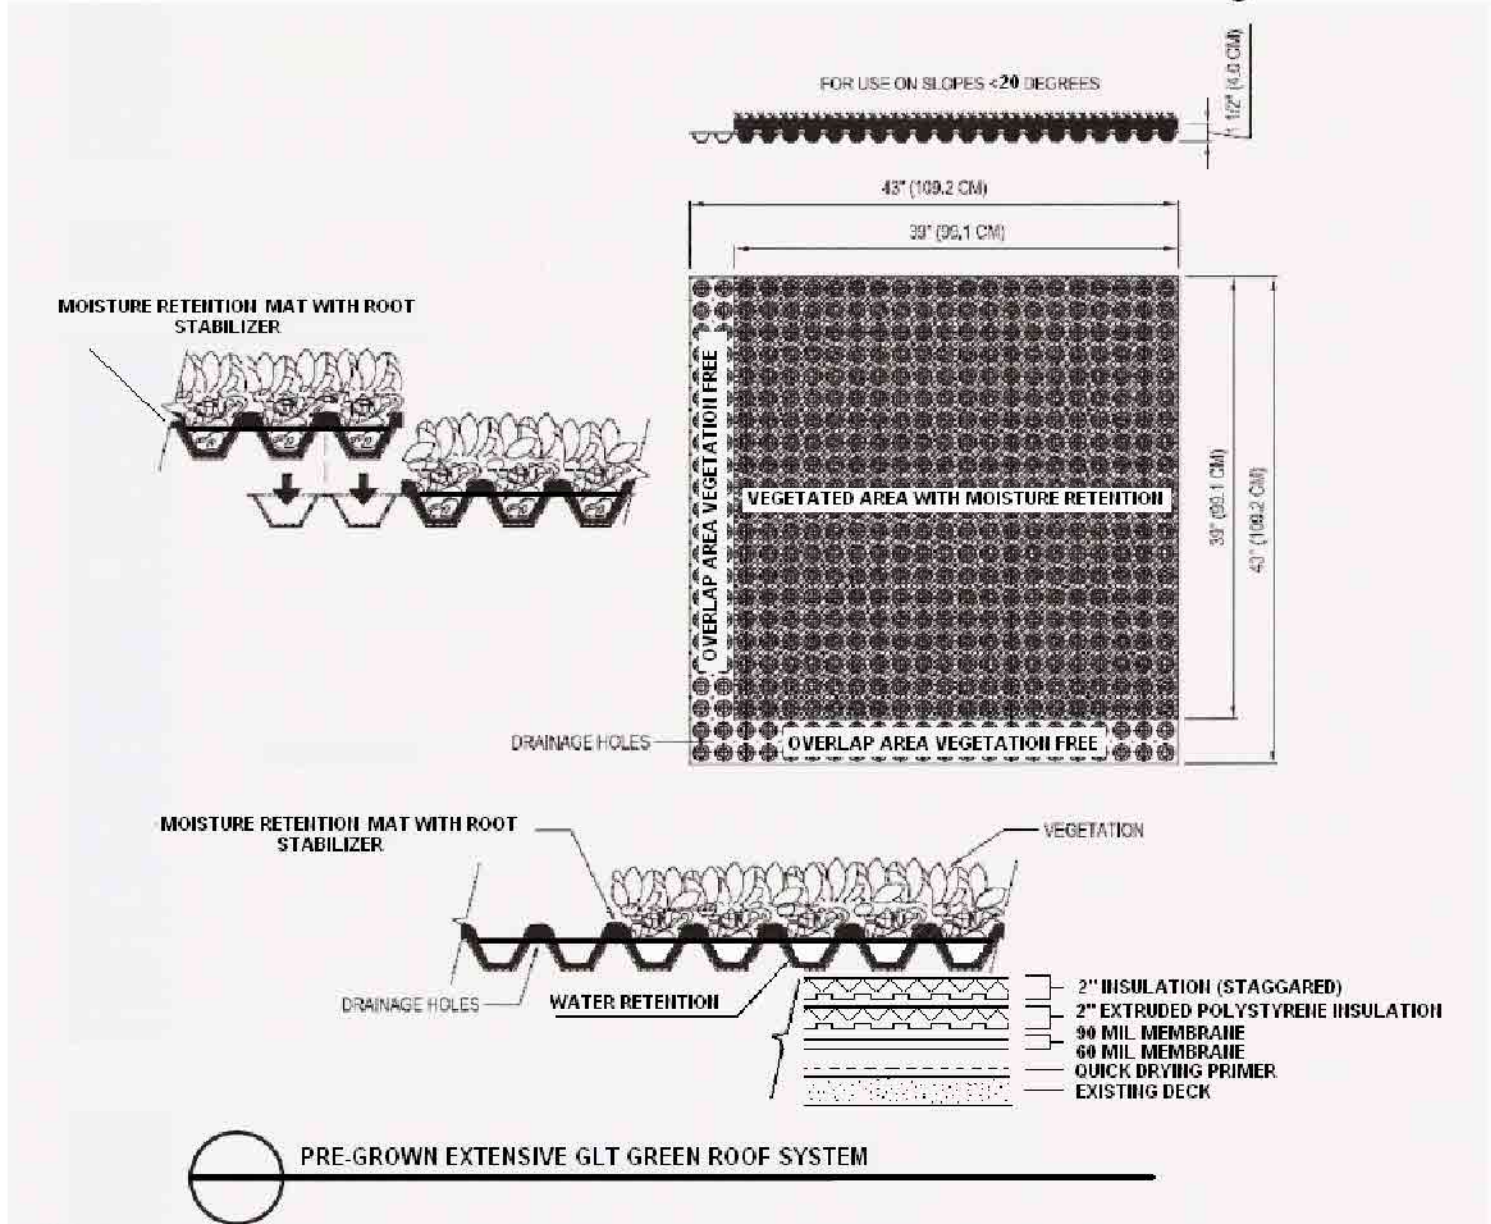

NOTES:


1. INSTALLATION IN ACCORDANCE WITH MANUFACTURE SPECIFICATION
2. DO NOT SCALE DRAWINGS
3. FOR PRODUCT AND INFORMATION VISIT WWW.AGREENROOF.COM
4. FOR WATERPROOFING INFORMATION CONTACT:

MOISTURE CONTROLS INC.
PO BOX 632
BOILING SPRINGS PA 17007-0632
717-243-9932 F 717-243-9429 C 717-329-8740
MOISTURECONTROLS@AOL.COM

Green Living Technologies, LLC

Green Roofs and Green Walls

191 Imperial Circle
Rochester NY 14617
1-800-631-8001
www.agreenroof.com

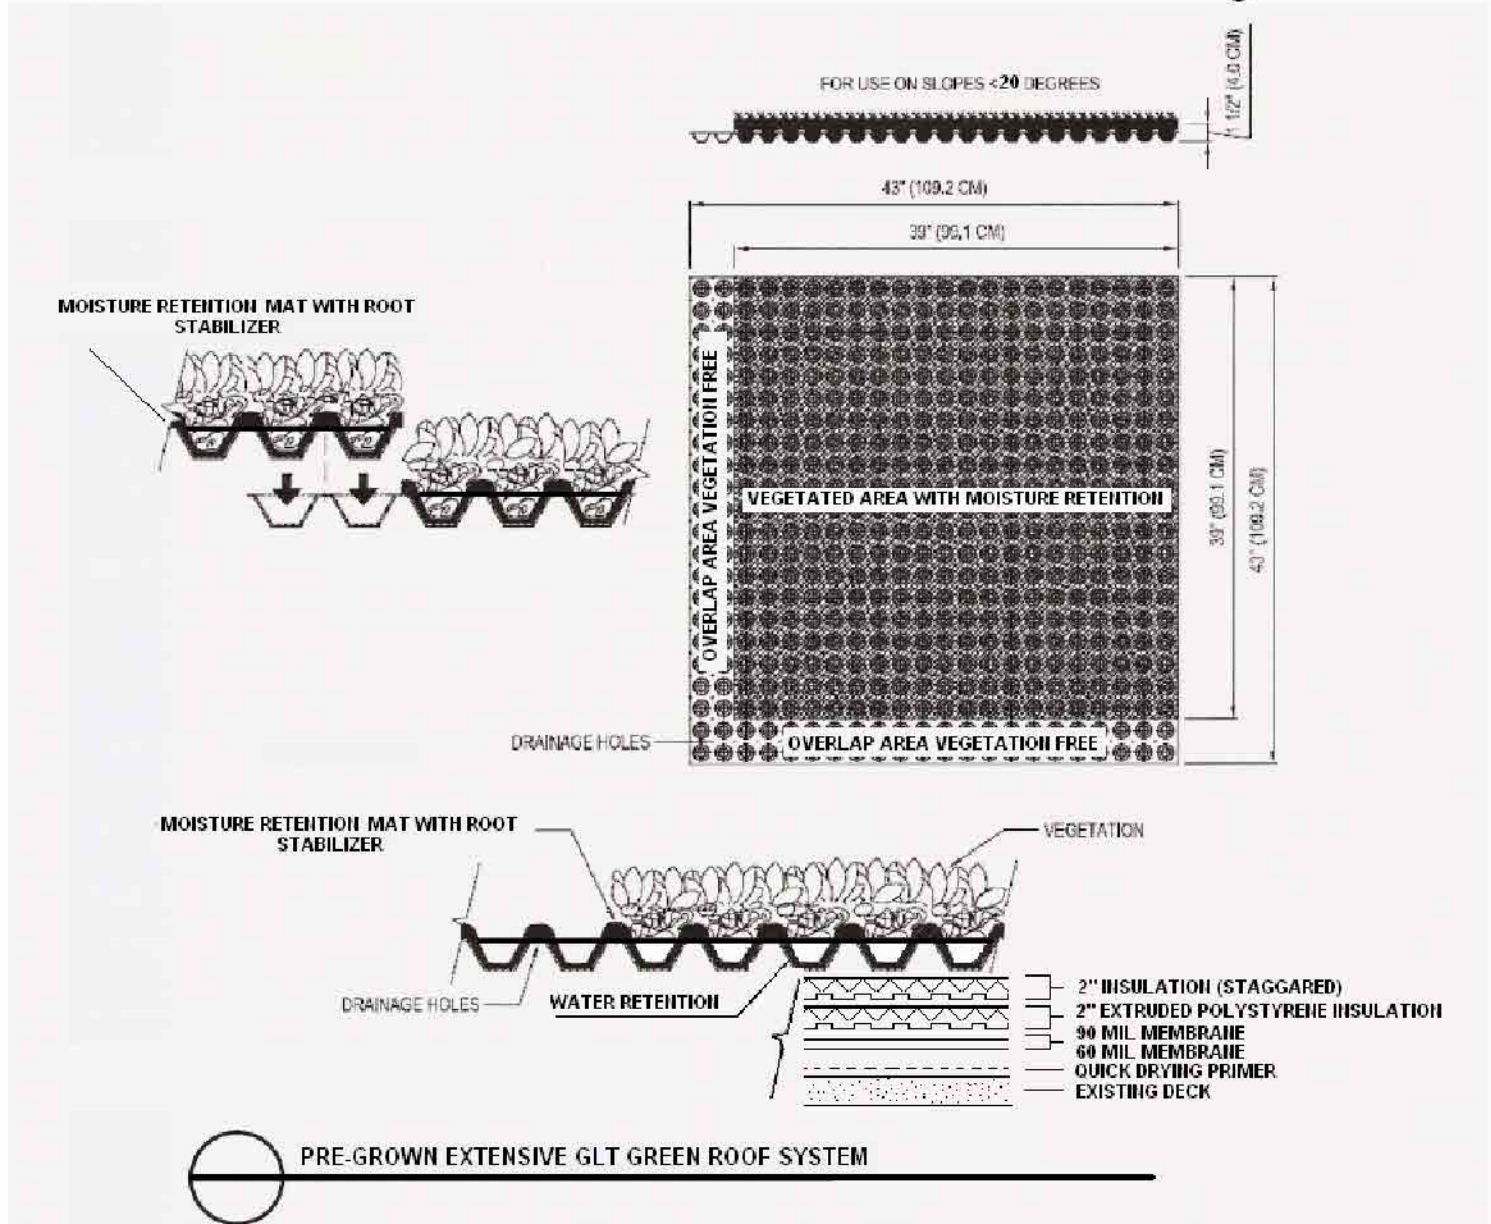

NOTES:

1. INSTALLATION IN ACCORDANCE WITH MANUFACTURE SPECIFICATION
2. DO NOT SCALE DRAWINGS
3. FOR PRODUCT AND INFORMATION VISIT WWW.AGREENROOF.COM
4. FOR WATERPROOFING INFORMATION CONTACT:

MOISTURE CONTROLS INC.
PO BOX 632
BOILING SPRINGS PA 17007-0632
717-243-9932 F 717-243-9429 C 717-329-8740
MOISTURECONTROLS@AOL.COM