
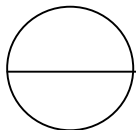


Green Living™ Technologies, LLC

Green Living™ Roofs
Green Living™ Walls and Accessories

ADDITIONAL MEMBRANE PROTECTION

1. PRIME AND CLEAN METAL WITH EPDM PRIMER
2. COVER EDGE WITH COVER TAPE

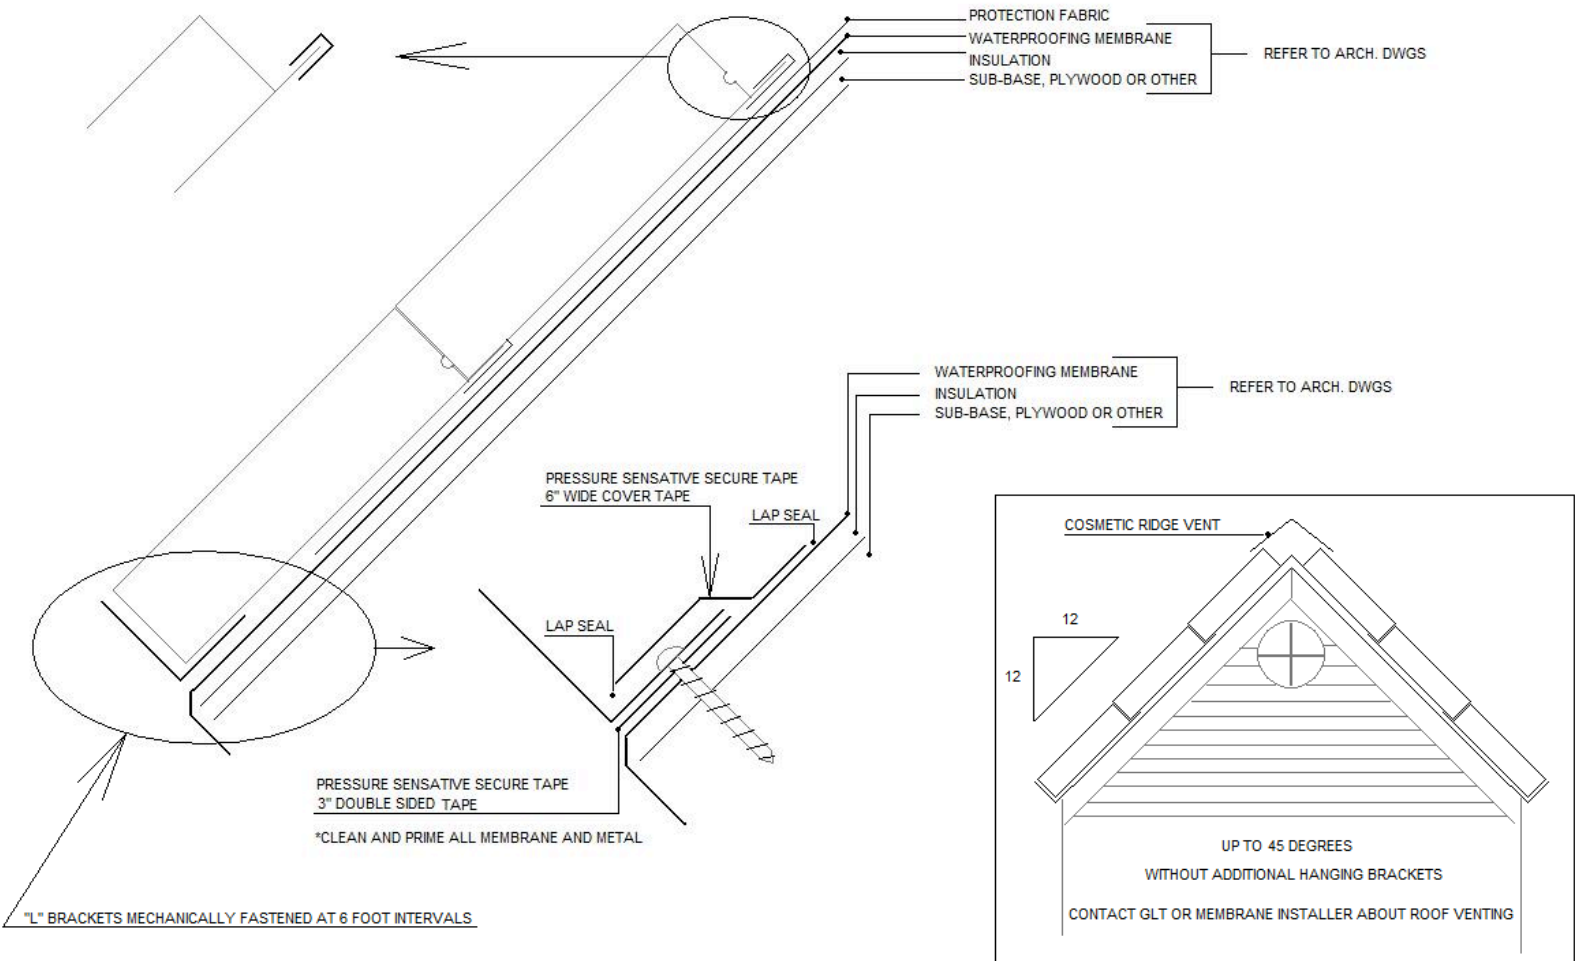

Sloped Application for the Green Living™ Wall Panels Up To 12/12 (45 degrees)

Green Living™ Technologies, LLC
 191 Imperial Circle
 Rochester New York 14617
 800-631-8001 www.agreenroof.com

DO NOT SCALE

- 0 to 4/12 pitch (18 degrees) use the Green Living™ Roof panels or the Green Living™ Roof Trays.
- 5/12 pitch (23 degrees) to 12/12 (45 degrees) use the Green Living™ Wall Panels without additional brackets system.
- 12/12 pitch (45 degrees) to 90 degrees uses the Green Living™ Wall Panels with the Green Wall bracket system.