
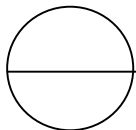


Green Living™ Technologies, LLC

Green Living™ Roofs
Green Living™ Walls and Accessories

30 FEET * 8mm length will be determined by water volume and pressure. A RULE OF THUMB IS NO LONGER THEN 30 FEET WITHOUT AN ADDITIONAL SUPPLY SEE IRRIGATION DETAIL FOR ROWS LONGER THEN 30 FEET

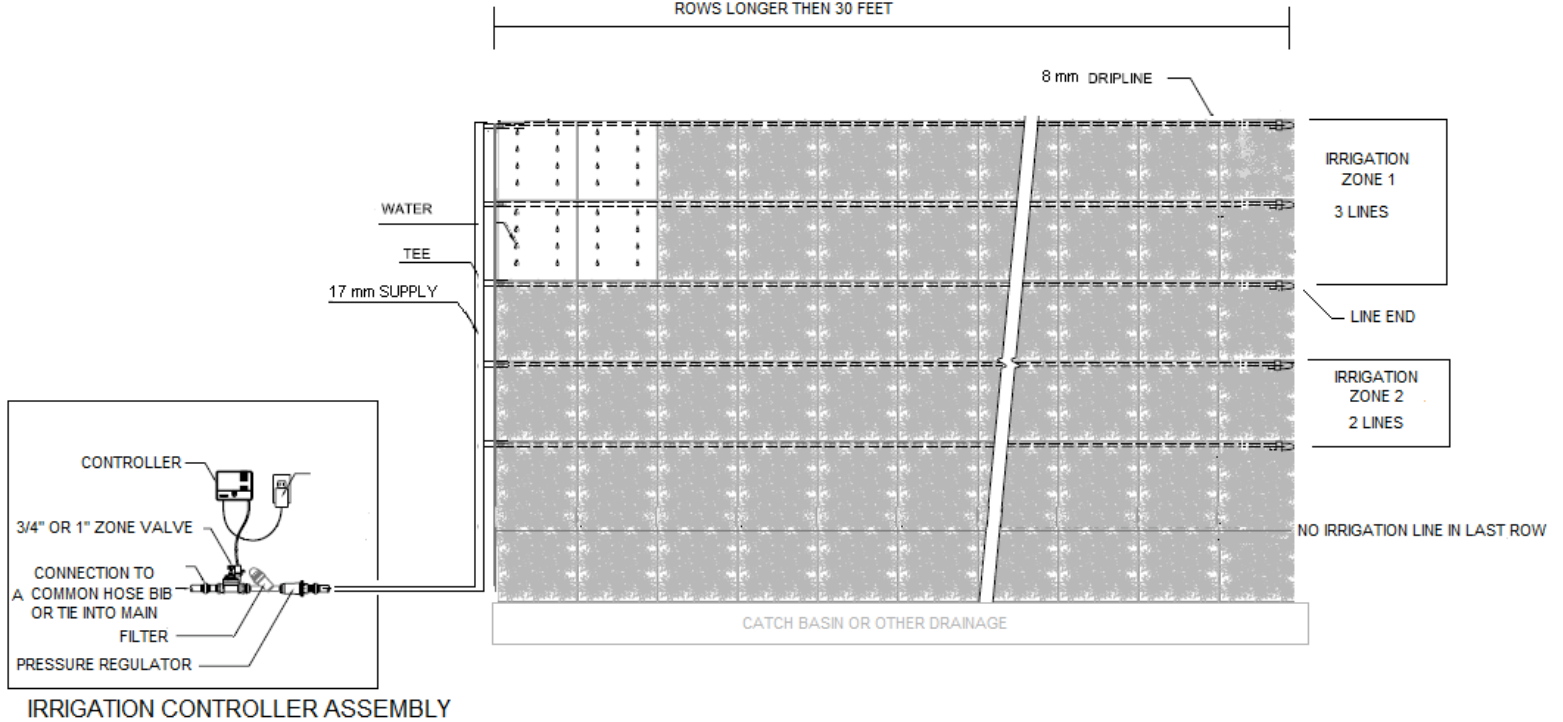

Irrigation Detail for Walls Less than 30 FEET

Green Living™ Technologies, LLC
 191 Imperial Circle
 Rochester New York 14617
 800-631-8001 www.agreenroof.com

DO NOT SCALE