
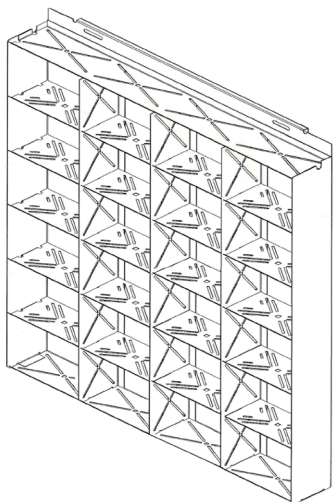


Green Living Technologies, LLC

Green Roofs, Green Walls and Accessories

www.agreenroof.com

800-631-8001

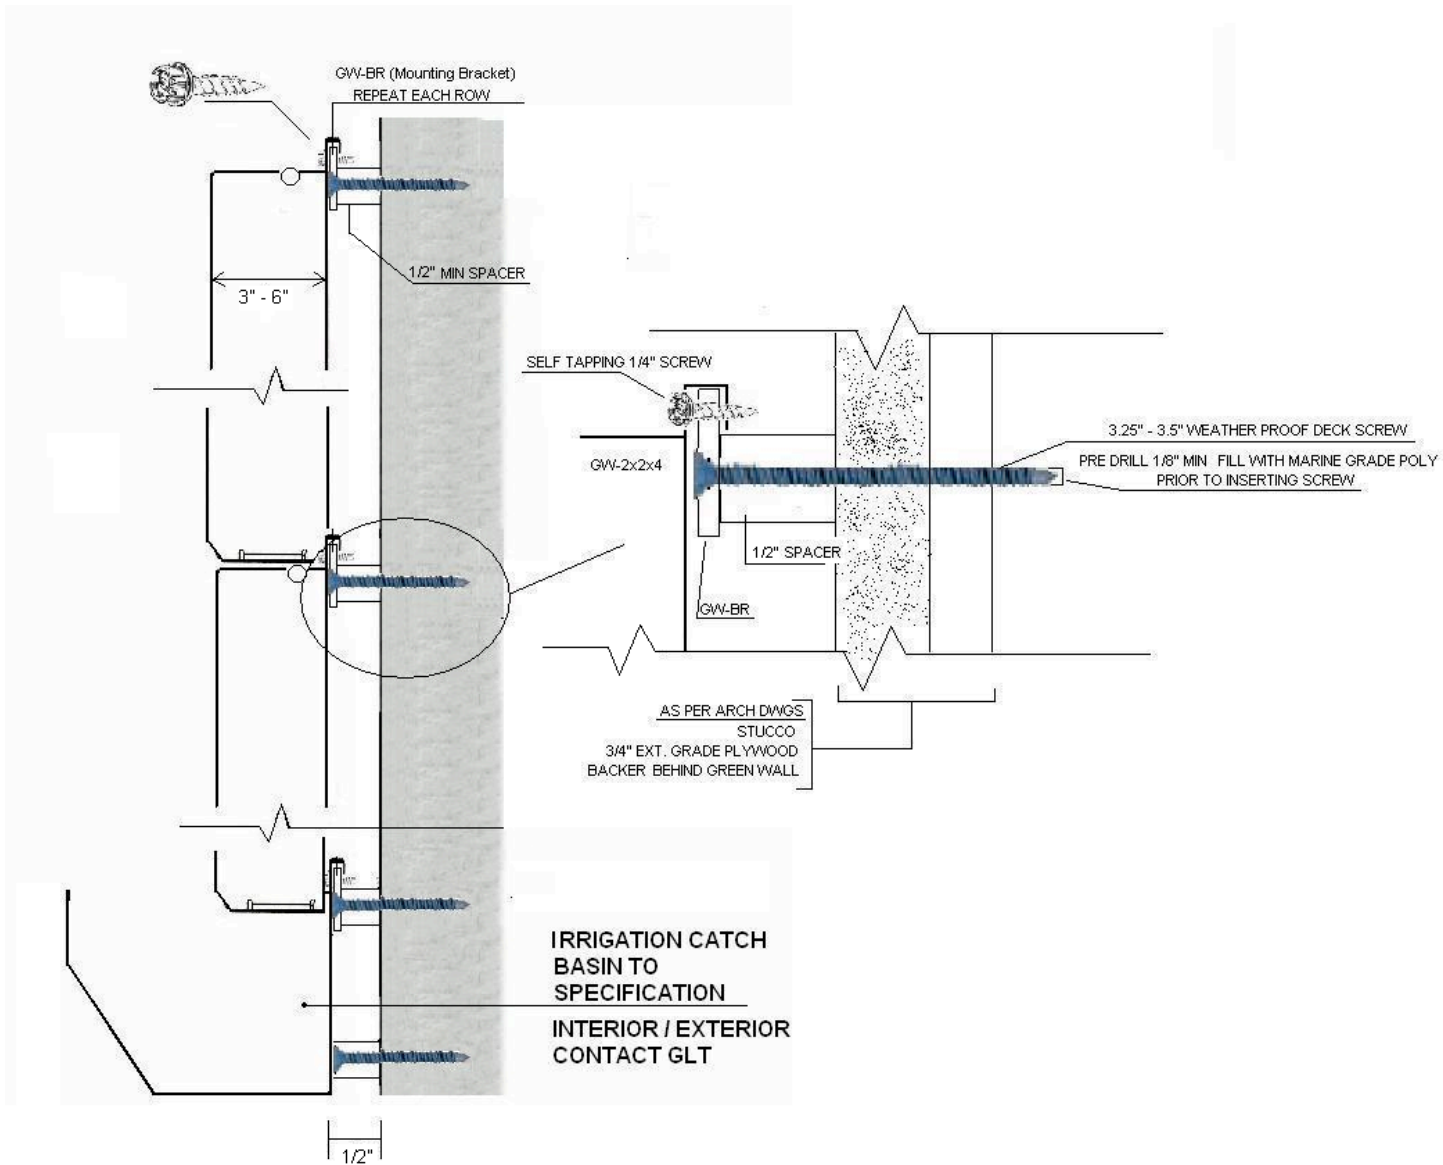

DO NOT SCALE DRAWING	2'x2'x3"
Green Living Technologies, LLC 191 Imperial Cr. Rochester NY 14617 800-631-8001 www.agreenroof.com	
TITLE: GREEN LIVING™ WALL STANDARD 2'x2'x3"	
DWG NO. DO NOT SCALE	REVISION
SCALE:	SHEET1 of 1