



Green Living™ Technologies, LLC

Green Living™ Roofs
Green Living™ Walls and Accessories

SIDE ELEVATIONS & AVAILABLE PLANTING DEPTHS

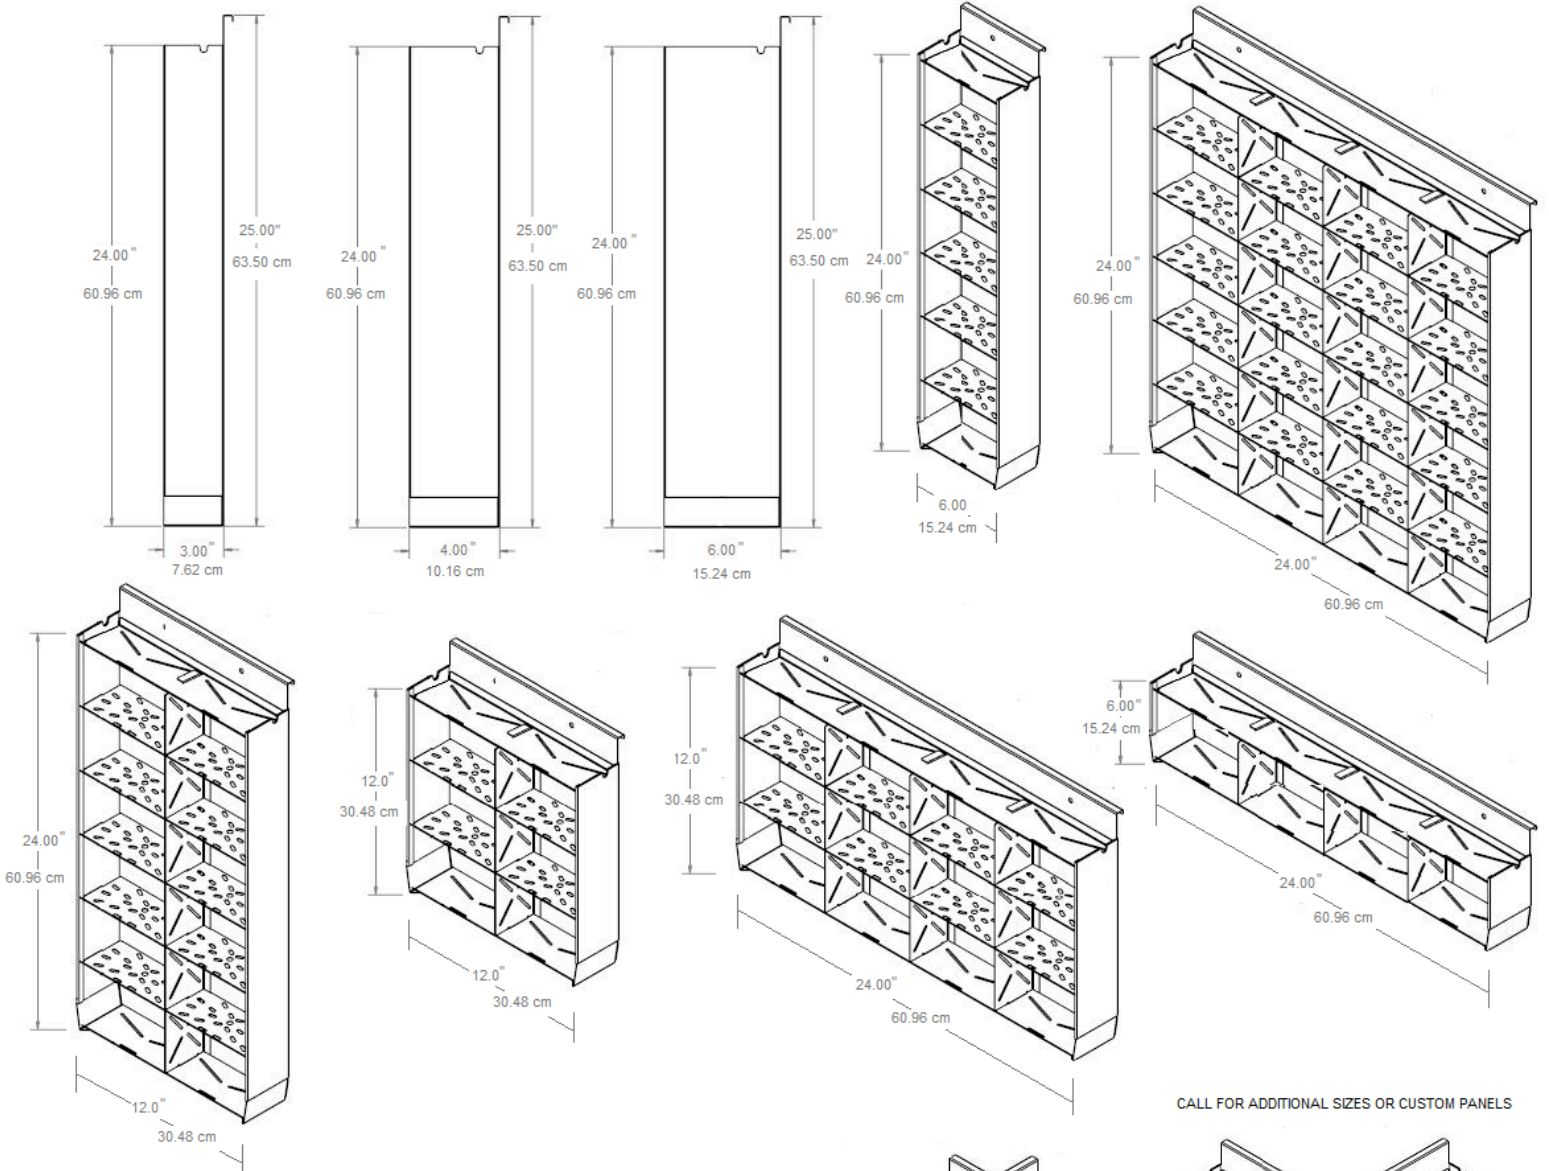

CALL FOR ADDITIONAL SIZES OR CUSTOM PANELS

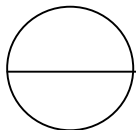

Standard Green Living™ Wall Panels

*Displayed in inches and centimeters

Green Living™ Technologies, LLC

191 Imperial Circle
Rochester New York 14617
800-631-8001 www.agreenroof.com

DO NOT SCALE

